


1 NORTH ELEVATION
Scale: 1/4" = 1'-0"


REVISIONS	
1	AS NOTED
2	drawn by
3	SPA
4	date
5	12-08-08

vj engineering
2570 holiday road
coralville, iowa - 319-338-4939

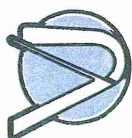

WEST BRANCH FIRE STATION
105 SOUTH 2nd STREET
WEST BRANCH, IOWA
NORTH ELEVATION

sheet
S2
08-546

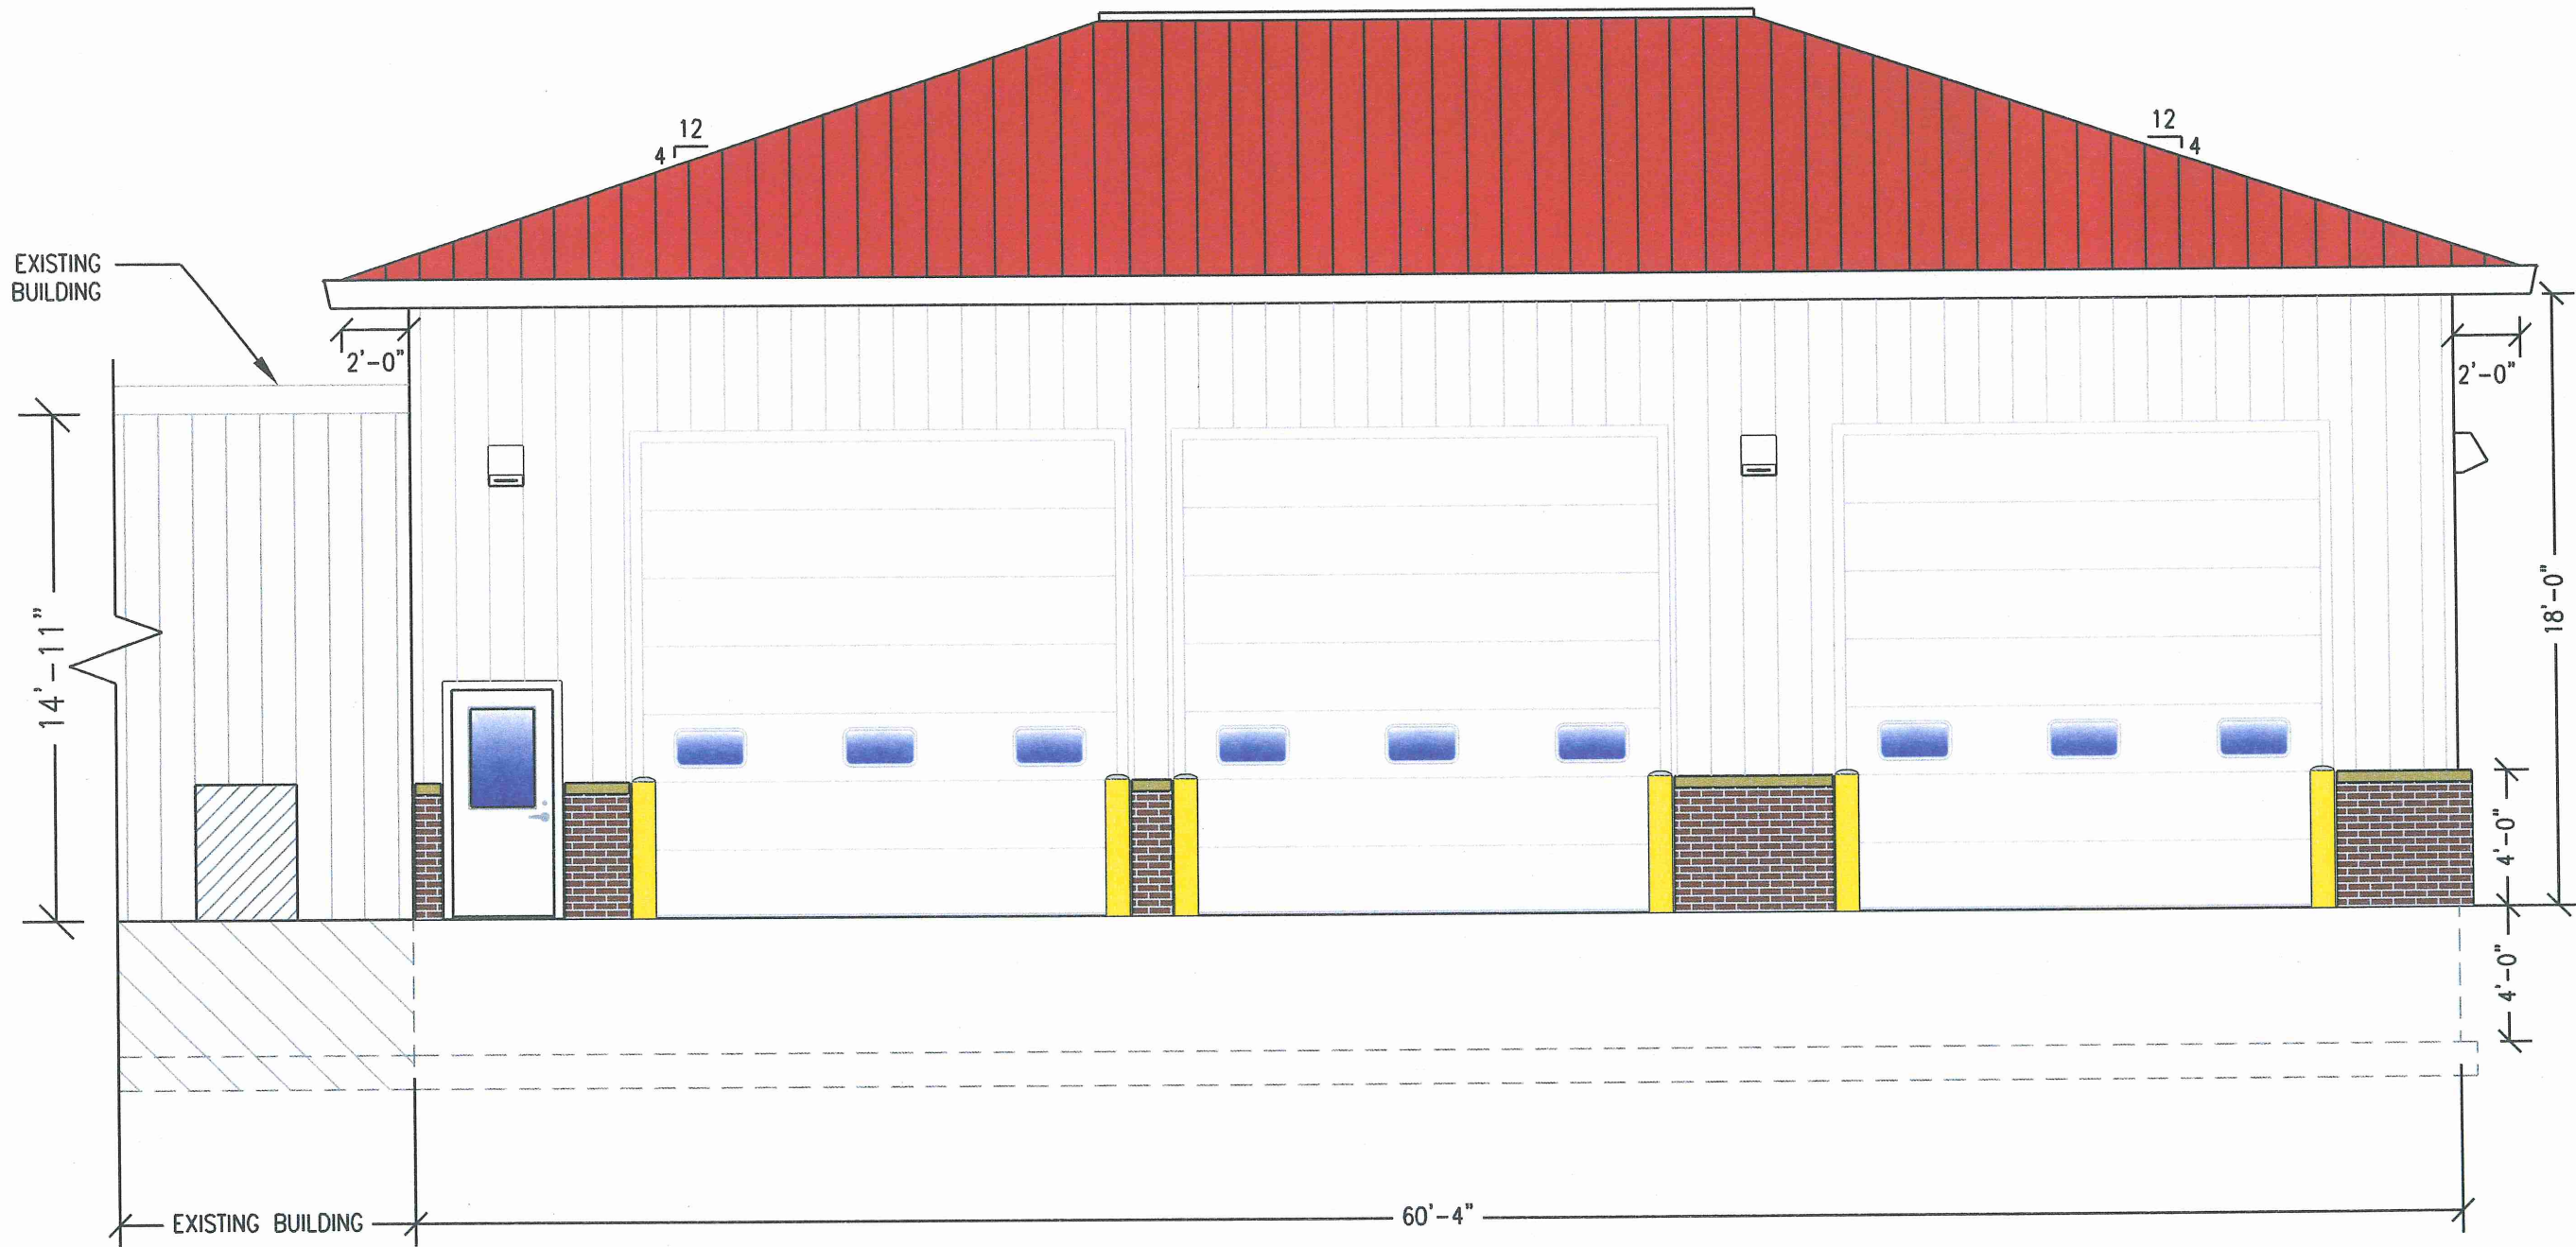

2


EAST ELEVATION

Scale: 3/16" = 1'-0"

REVISIONS

scale	1	2	3	4	5
AS NOTED					
drawn by					
SPA					
date					
					12-08-08


vj engineering
 2570 holiday road
 coralville, iowa - 319-338-4939

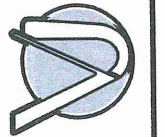

WEST BRANCH FIRE STATION
 105 SOUTH 2nd STREET
 WEST BRANCH, IOWA
 EAST ELEVATION

sheet
S3

08-546

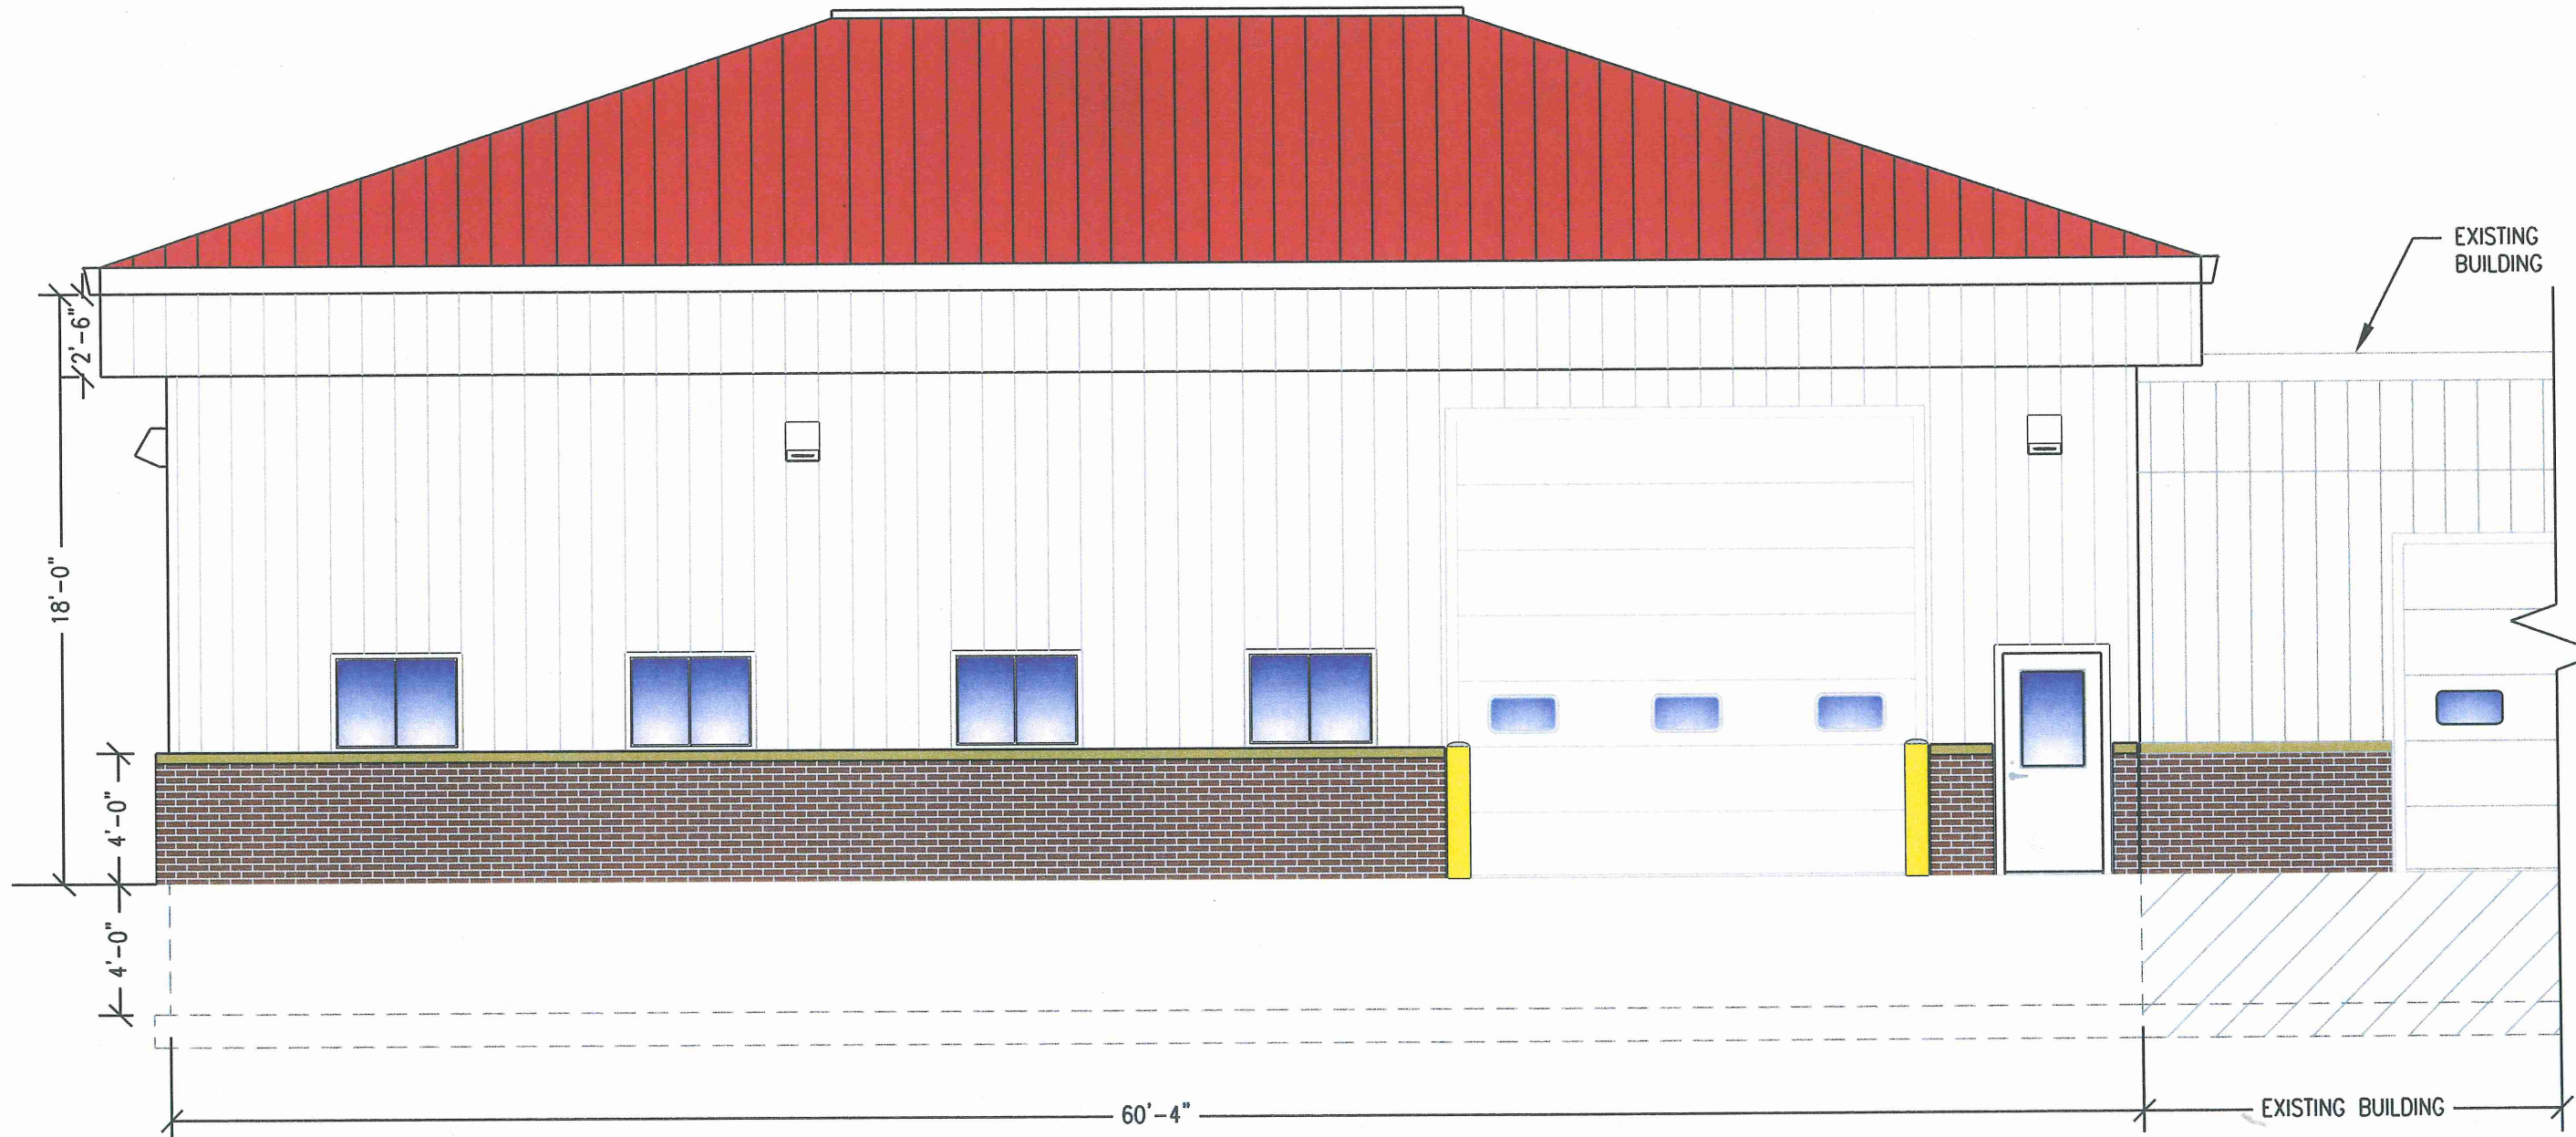


3 WEST ELEVATION
Scale: 3/16" = 1'-0"

REVISIONS	
1	scale
2	AS NOTED
3	drawn by
4	SPA
5	date
12-08-08	

vj engineering
2570 holiday road
coralville, iowa - 319-338-4939

WEST BRANCH FIRE STATION
105 SOUTH 2nd STREET
WEST BRANCH, IOWA
WEST ELEVATION

sheet
S4
08-546

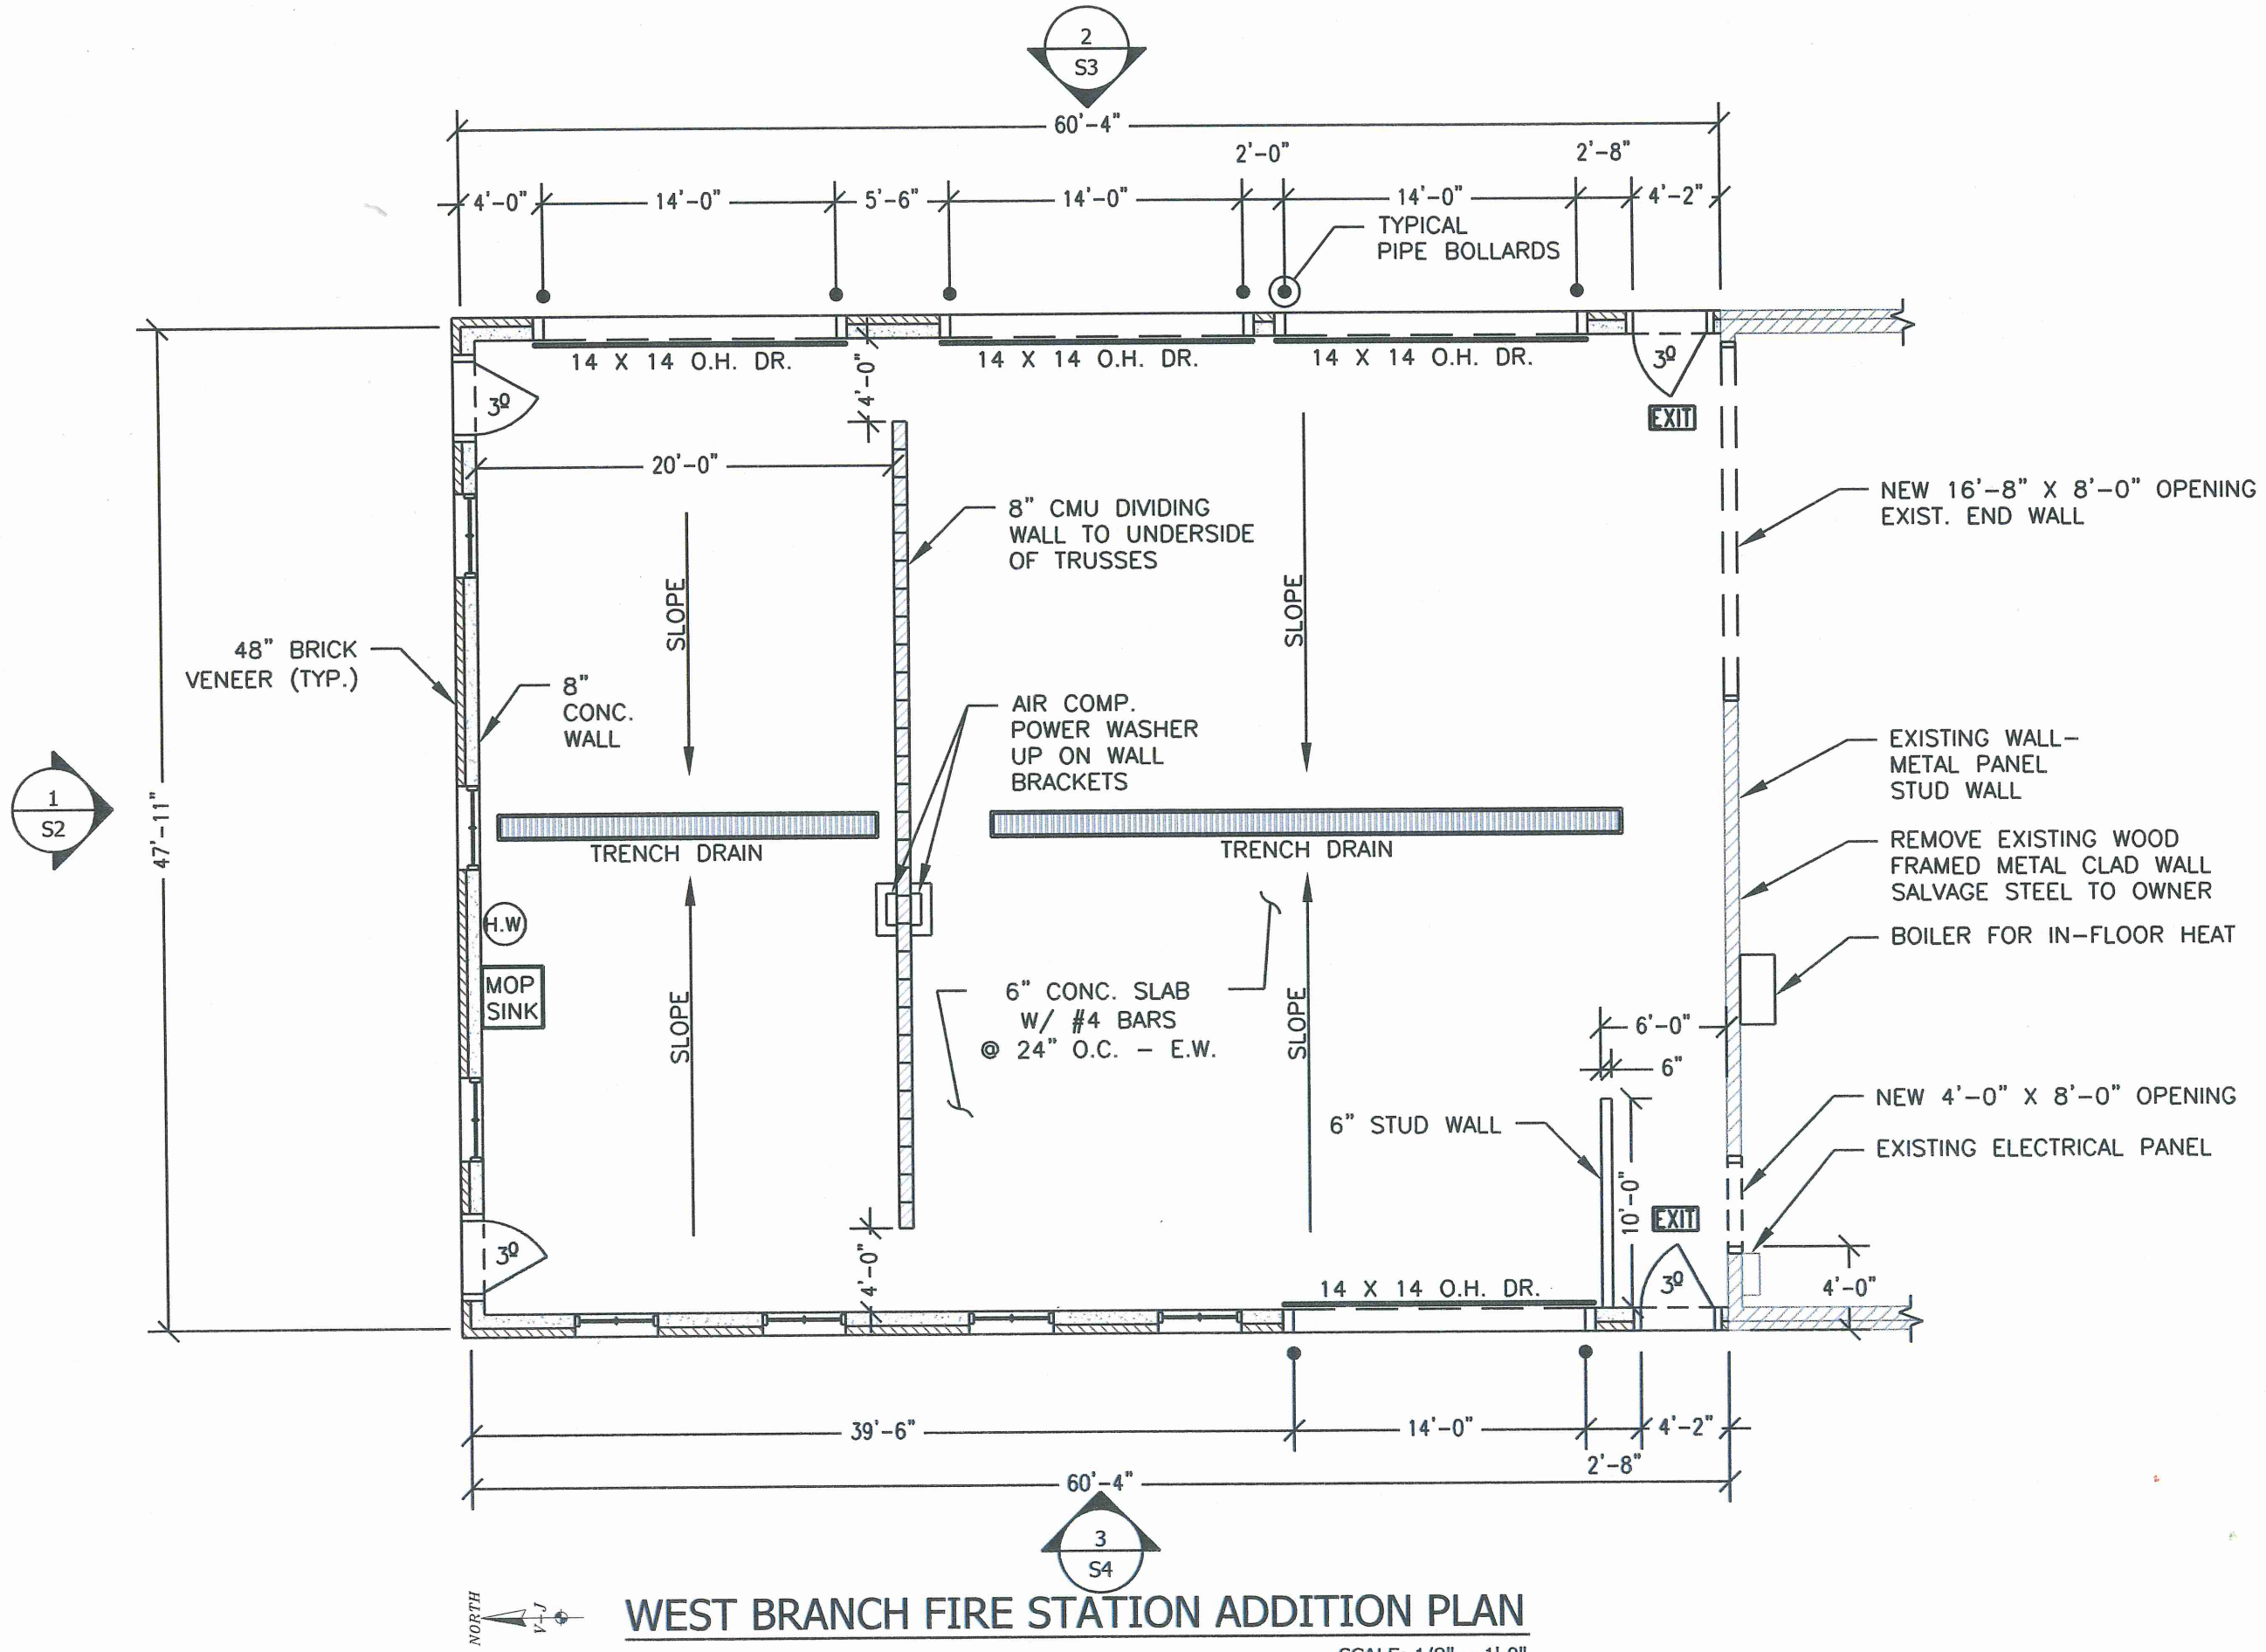


WEST BRANCH FIRE STATION ADDITION PLAN

SCALE: 1/8" = 1'-0"

REVISIONS	
1	AS NOTED
2	drawn by
3	SPA
4	date
5	12-08-08

vj engineering
 2570 holiday road
 coralville, iowa - 319-338-4939

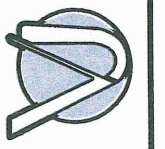

WEST BRANCH FIRE STATION
 105 SOUTH 2nd STREET
 WEST BRANCH, IOWA
 WEST BRANCH FIRE STATION ADDITION PLAN

sheet
S1

08-546