
## SITE PLAN PEDERSON VALLEY DEVELOPMENT SITE

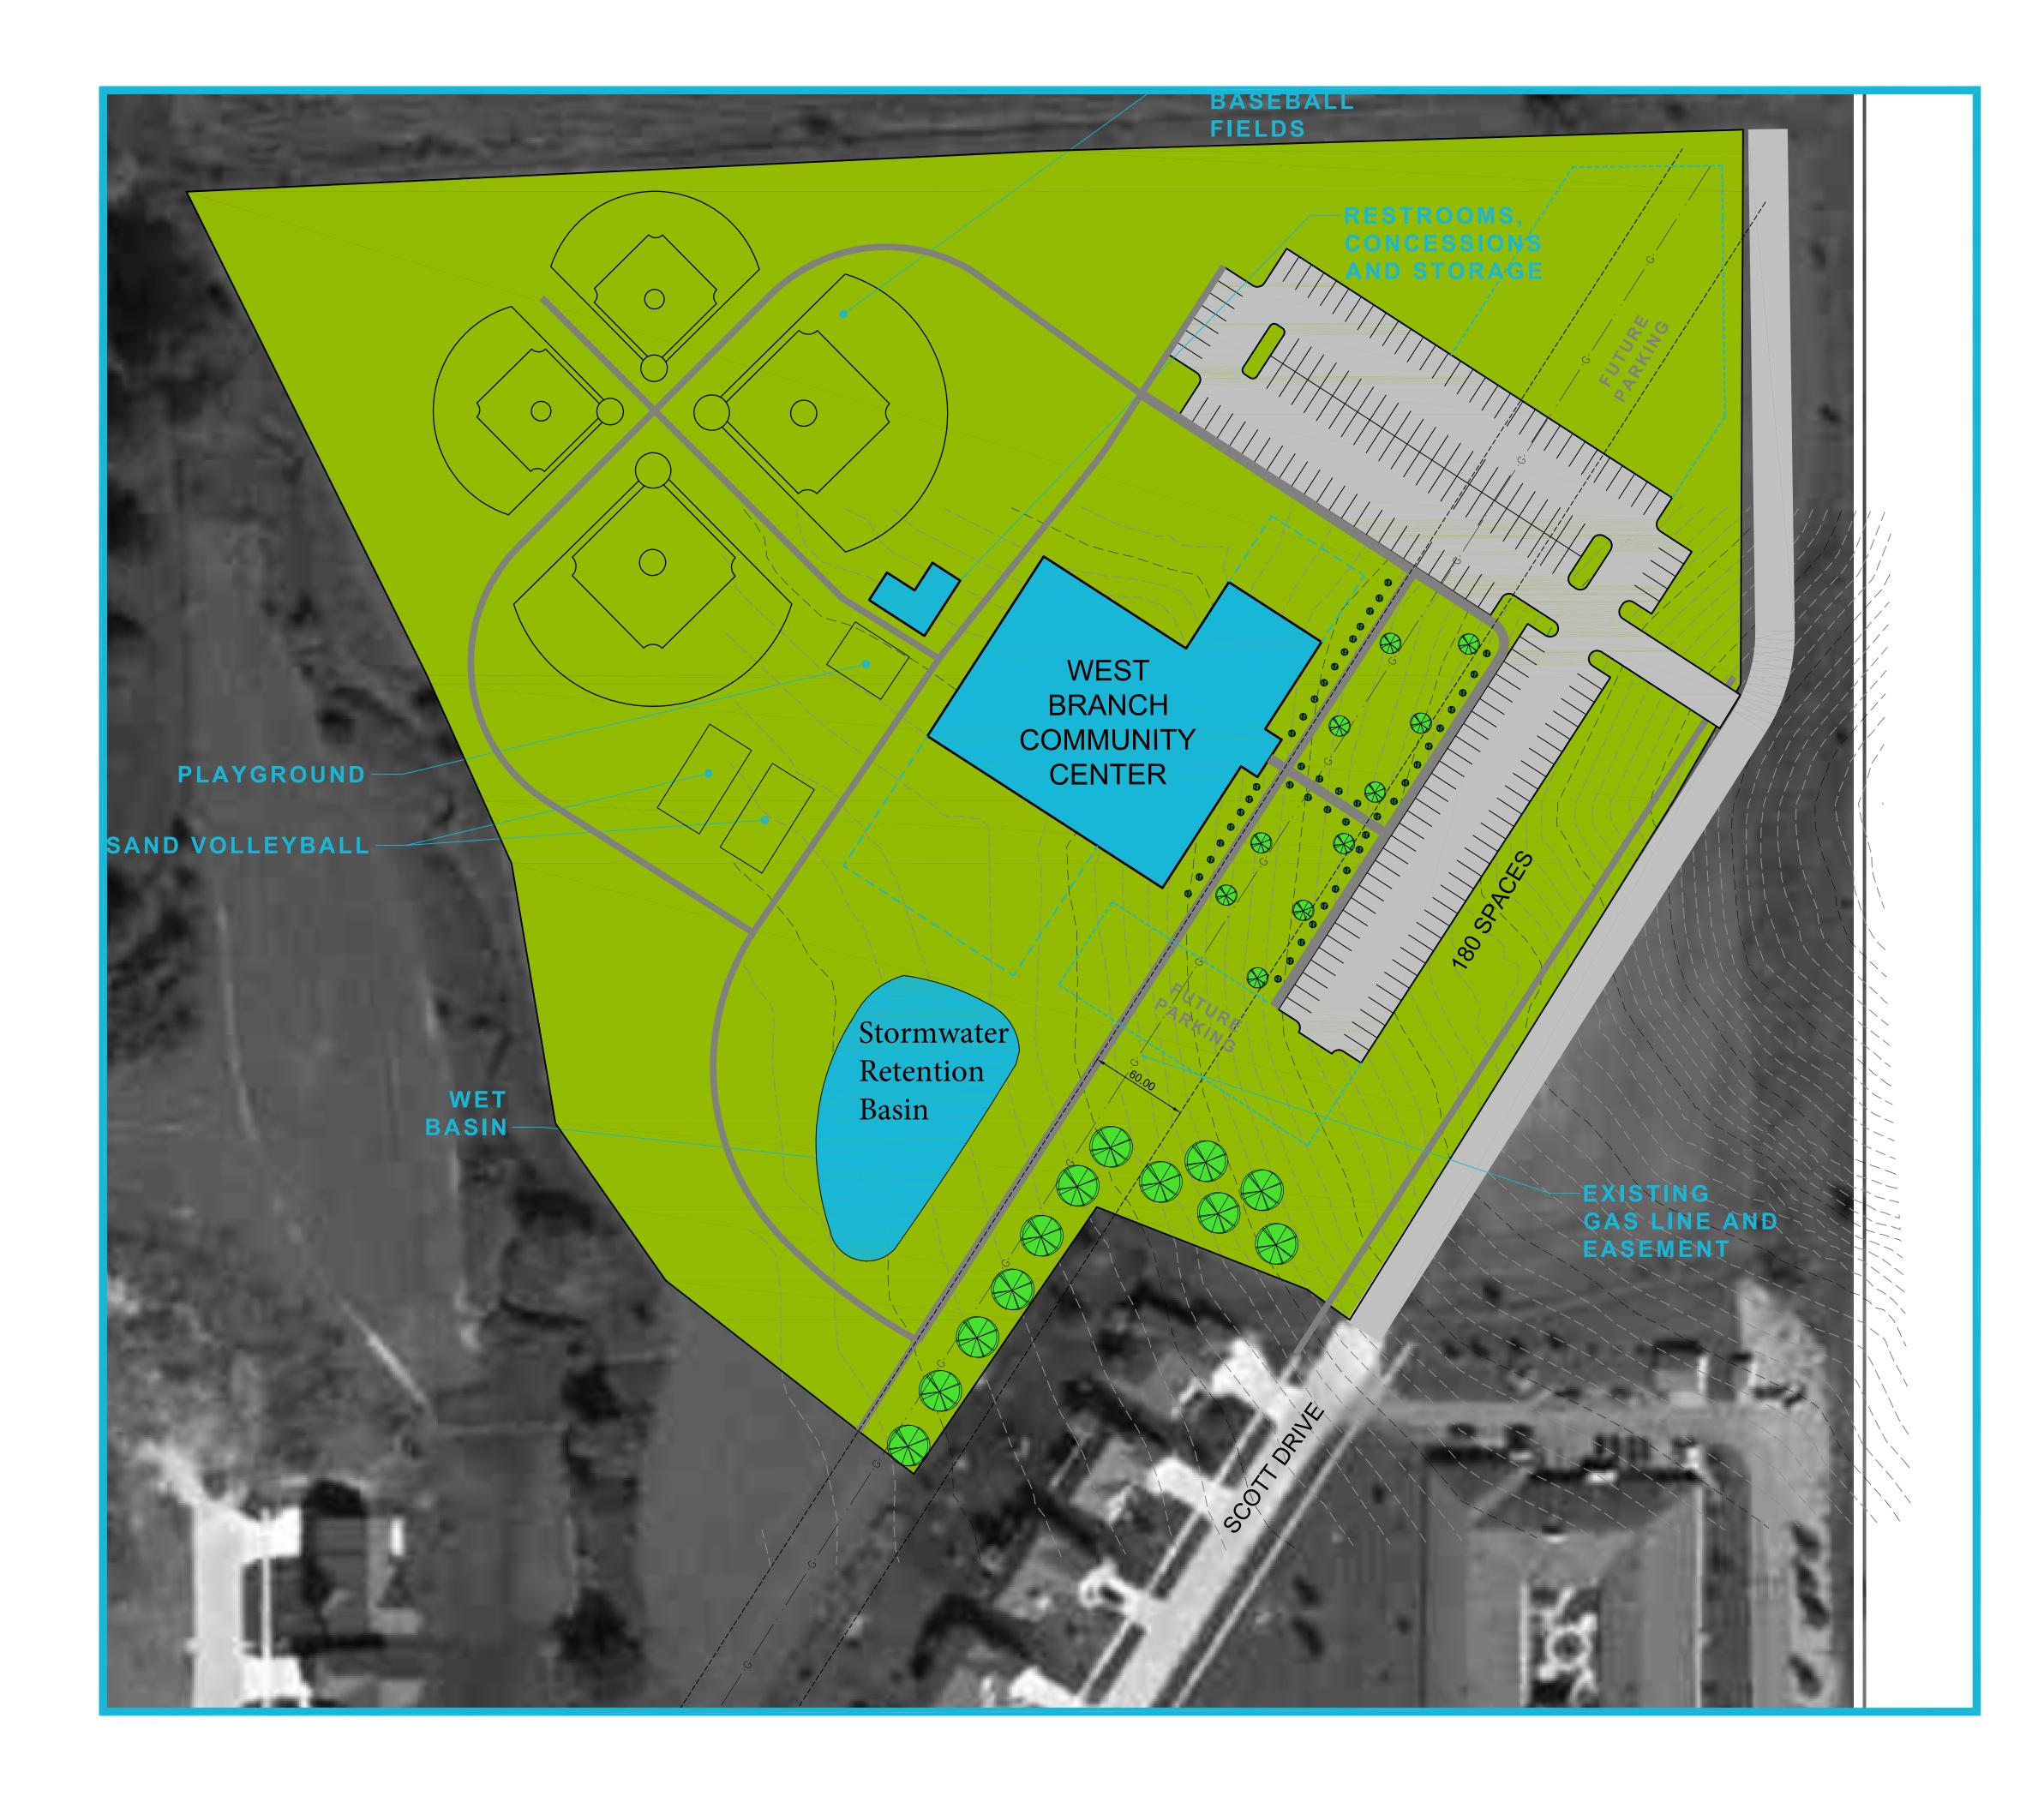

ZONING:

R-1

AREA:

TOTAL AREA (GREEN): 11.8 ACRES

AREA BUILDING:

 FIRST FLOOR 25,640 SF

 SECOND FLOOR 11,689 SF

 TOTAL AREA 37,329 SF

**REQUIRED PARKING**:

FOR COMMUNITY CENTER: 10 SPACES + 1 SPACE/300 SF IN EXCESS OF 2000 SF

37,329 - 2000 = 35,329 SF

(1 SPACE/300 SF) \* (35,329 SF) = 118 SPACES (50 ADDITIONAL SPACES REQUIRED FOR FUTURE BUILDING ADDITIONS)

FOR BASEBALL FIELDS: 1 SPACE PER 4 SEATS OF BLEACHER CAPACITY (ALLOWED BLEACHER CAPACITY: 248)

TOTAL PARKING PROVIDED = 180 SPACES

